


110V S.D. C.O. @ smoke/carbon monoxide detector
 Provide one smoke/carbon monoxide detector (min.) per floor and one in each corridor accessing bedrooms & in bedrooms. All detectors located outside sleeping rooms shall be interconnected so that when one is tripped the all will sound. Provide battery backup for all units.

EXHAUST FAN NOTE	
LOCATION	
KITCHEN FAN	100 CFM
1/2 BATHROOM FAN	50 CFM
BATHROOM FAN	80 CFM
LAUNDRY FAN (W.H.F.)	80 CFM
(W.H.F.)	● 80 CFM (1-3) BEDROOMS
WHOLE HOUSE FAN (choose one)	○ 100 CFM (4) BEDROOMS
	○ 120 CFM (5) BEDROOMS
NOTE: WHOLE HOUSE FAN TO HAVE 24 HOUR TIMER SWITCH HOT WIRE AND UNDERCUT DOOR FOR AIR PASSAGE (TYP.)	

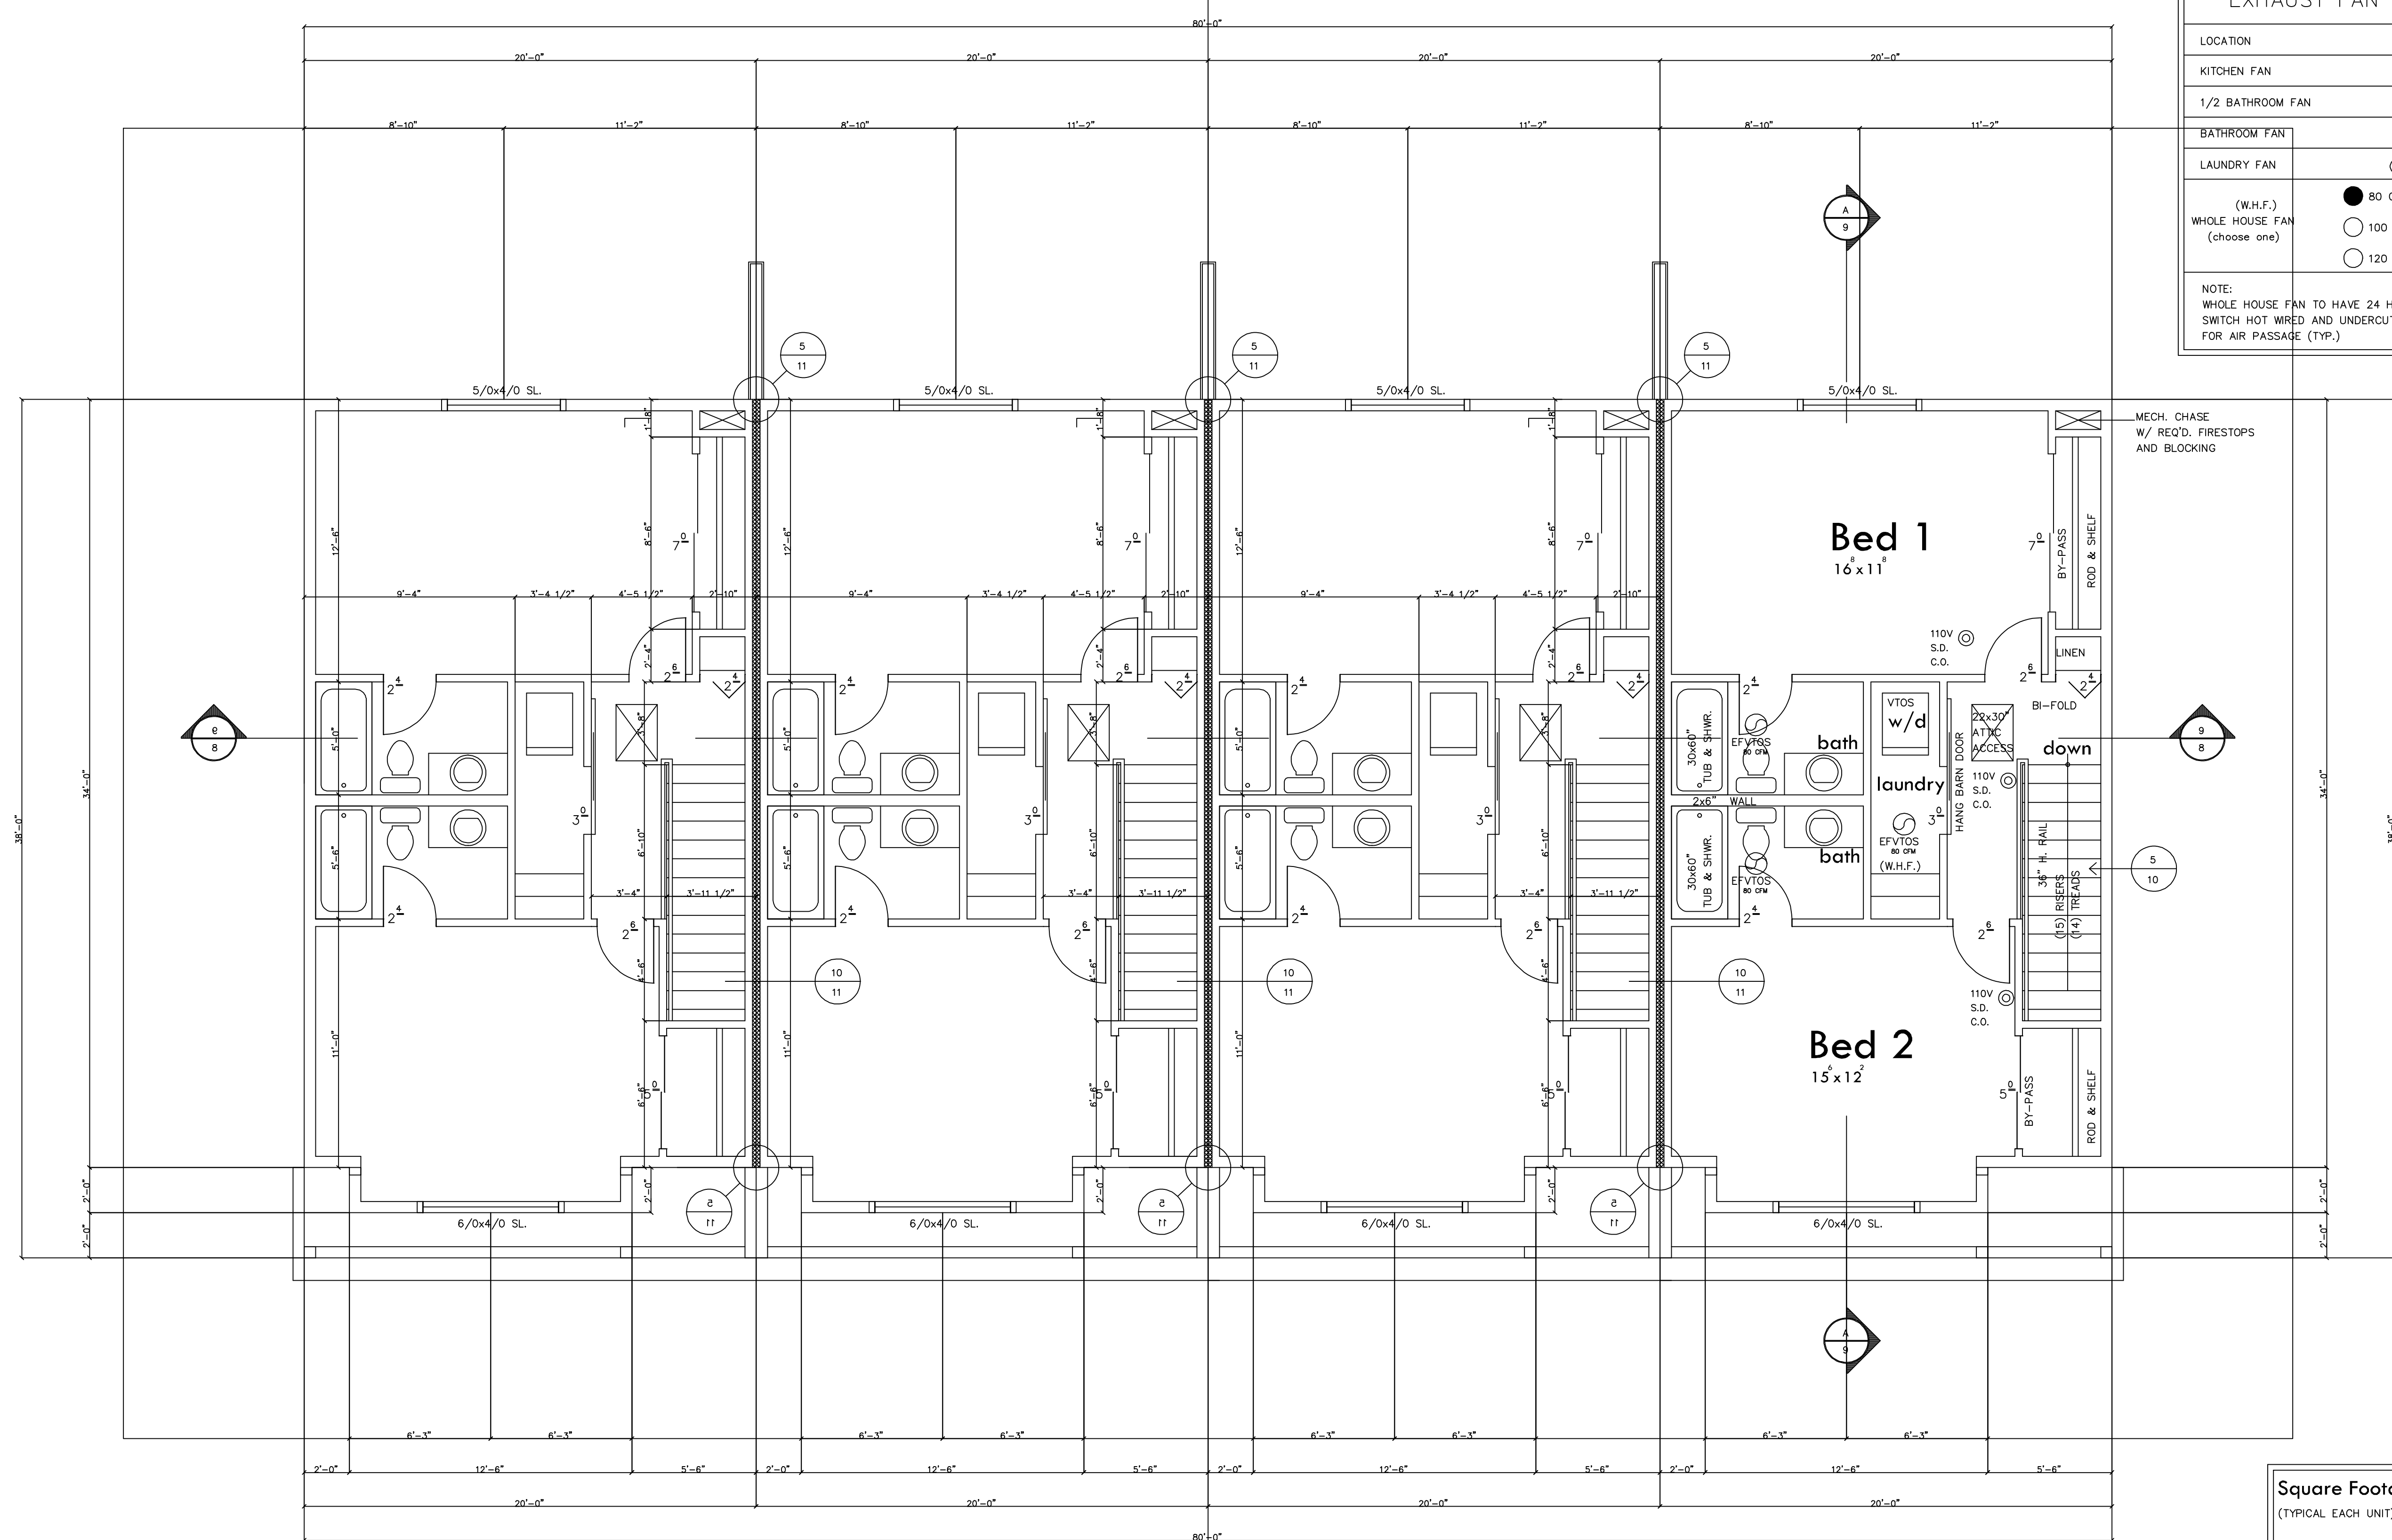

MECH. CHASE W/ REQ'D. FIRESTOPS AND BLOCKING

Bed 1
16 x 11

Bed 2
15 x 12

NOTE:
ALL NOTES & DIMENSIONS TYPICAL EACH UNIT (UNLESS NOTED OTHERWISE)

Square Footage (TYPICAL EACH UNIT)	
Main Floor:	648 sq.ft.
Upper Floor:	663sq.ft.
Total Living:	1311 sq.ft.
Storage:	45 sq.ft.
Porch:	78 sq.ft.
Porch:	72 sq.ft.
garage:	510 sq.ft.

Plan license for construction only at this site:
 1022 Centre St. Traverse City, MI.
 Copyright www.houseplans.pro

Upper Floor Plan
 © www.houseplans.pro

SCALE: 1/4"=1'-0"

Plan license for construction only at this site:
 1022 Centre St. Traverse City, MI.
 Copyright www.houseplans.pro

houseplans.pro by
 Bruinier & associates, inc.
 building designers 503-246-3022

REVISED	U336	CFB	F-595
DRAWN BY	CFB	DAW	F-615
CHECKED BY	DAW	DATE	9/2022
SHEET	7	OF	11
PLAN NUMBER	F-664		

These plans are limited to one construction only by the purchaser. The resale, or reproduction, in any form of these plans, ideas, designs or details, without the express written permission from houseplans.pro or Bruinier & Associates, Inc. is strictly prohibited by law under the U.S. COPYRIGHT ACT TITLE 17, § 101.

WRITTEN DIMENSIONS ON THESE DRAWINGS SHALL HAVE PRECEDENCE OVER SCALED DIMENSIONS. CONDITIONS ON THE JOB AND THIS OFFICE MUST BE NOTIFIED OF ANY VARIATIONS FROM THE DIMENSIONS AND CONDITIONS SHOWN BY THESE DRAWINGS.